




Second Floor

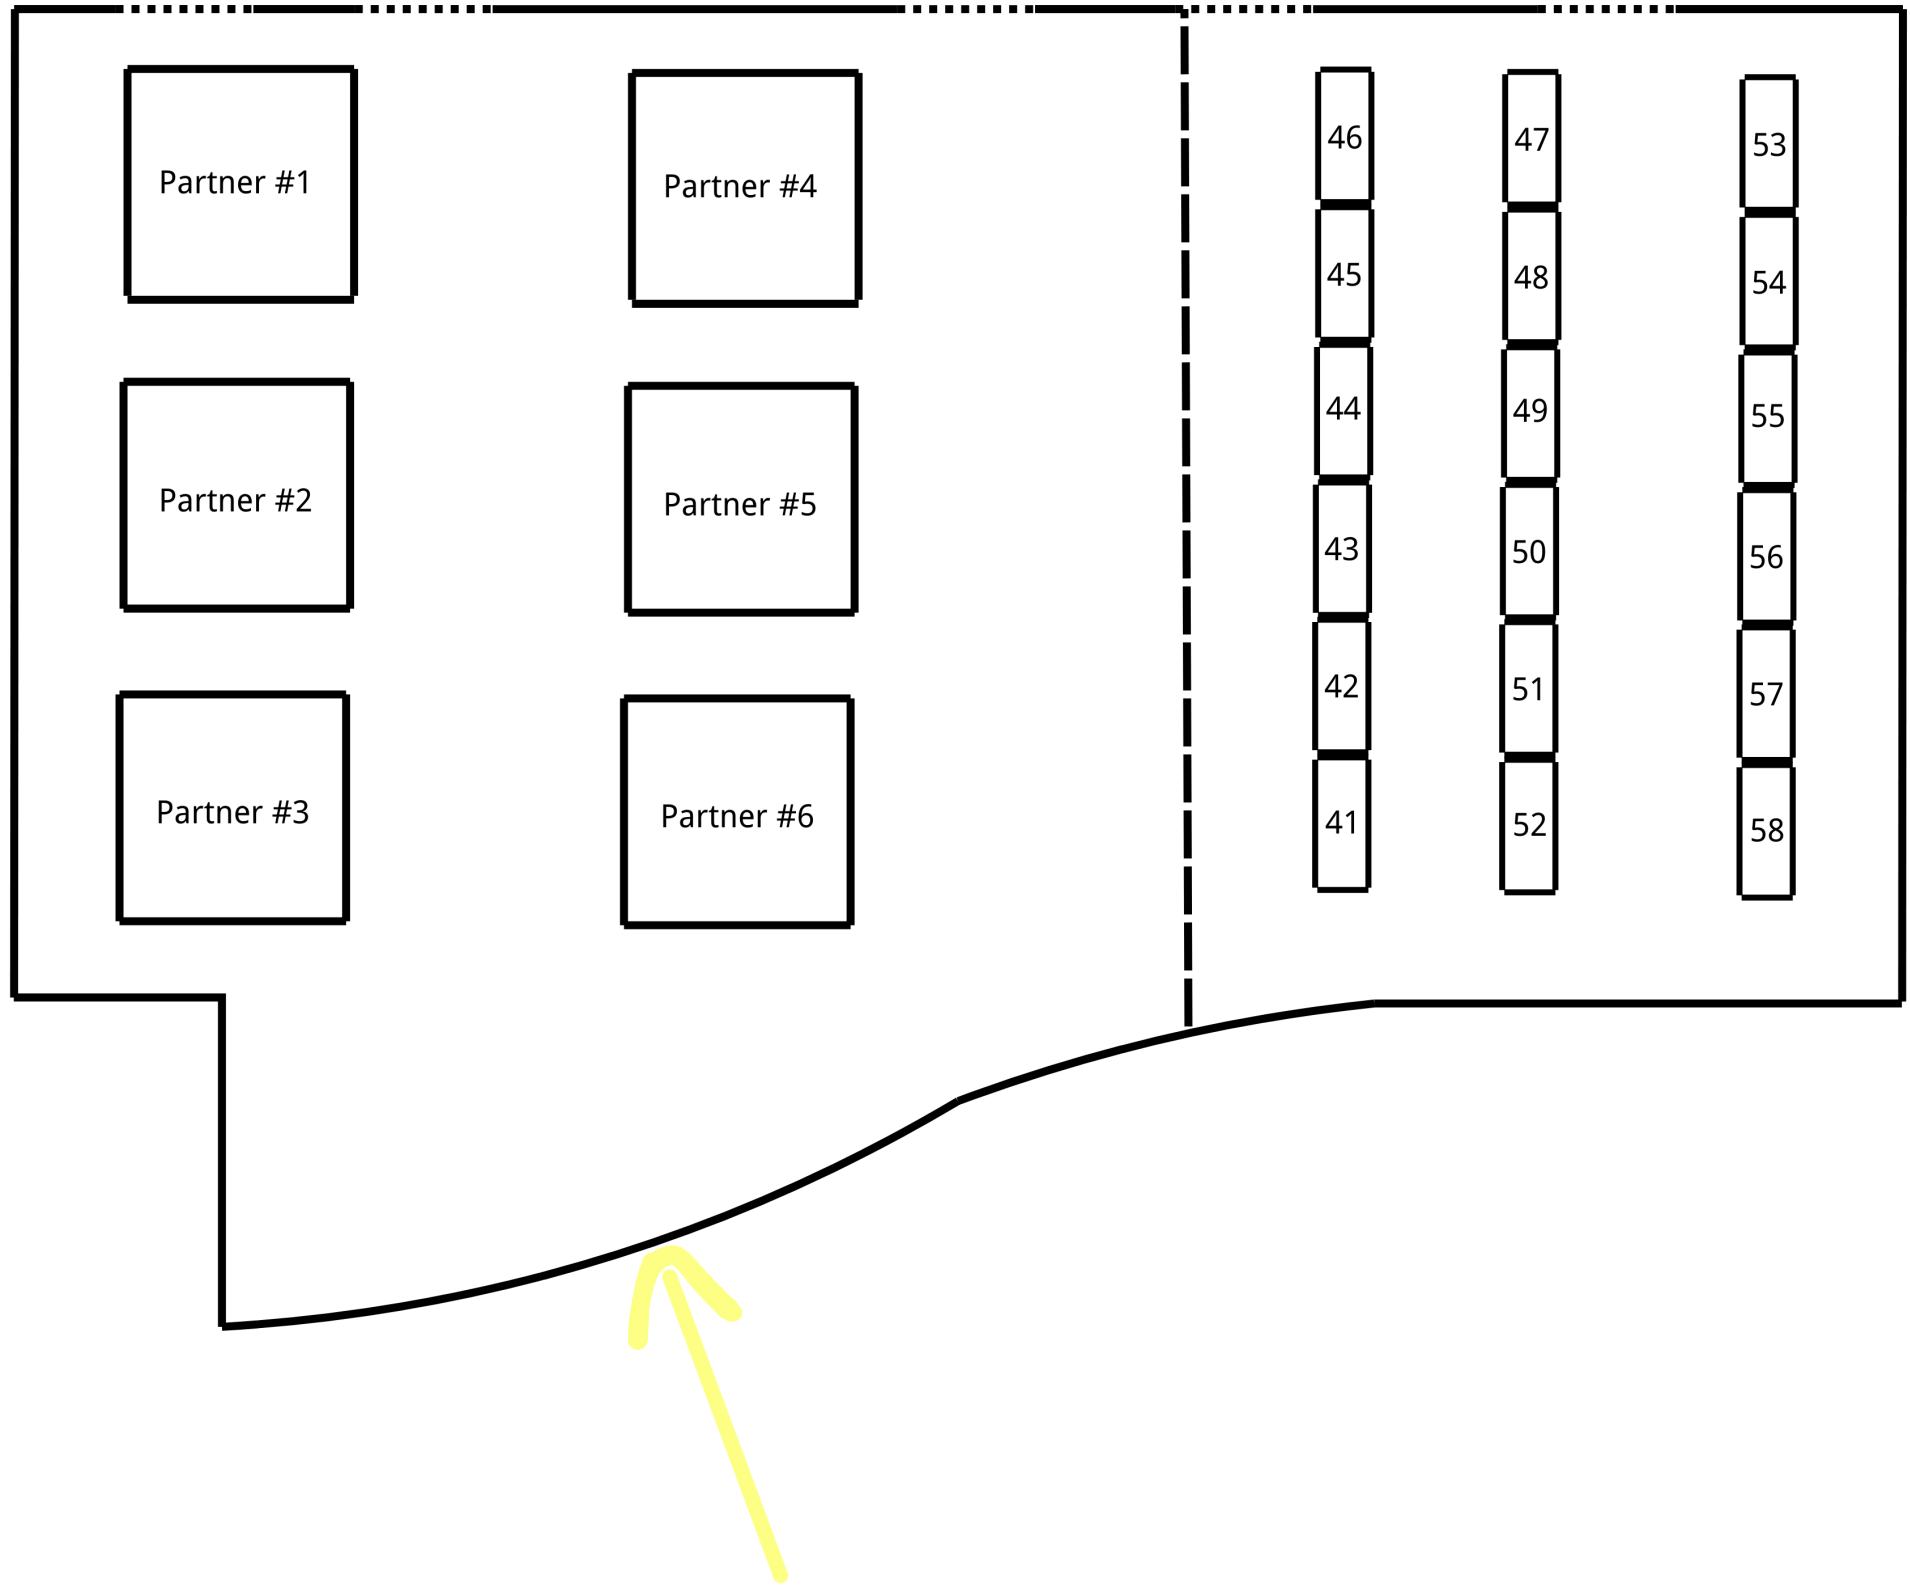

First Floor

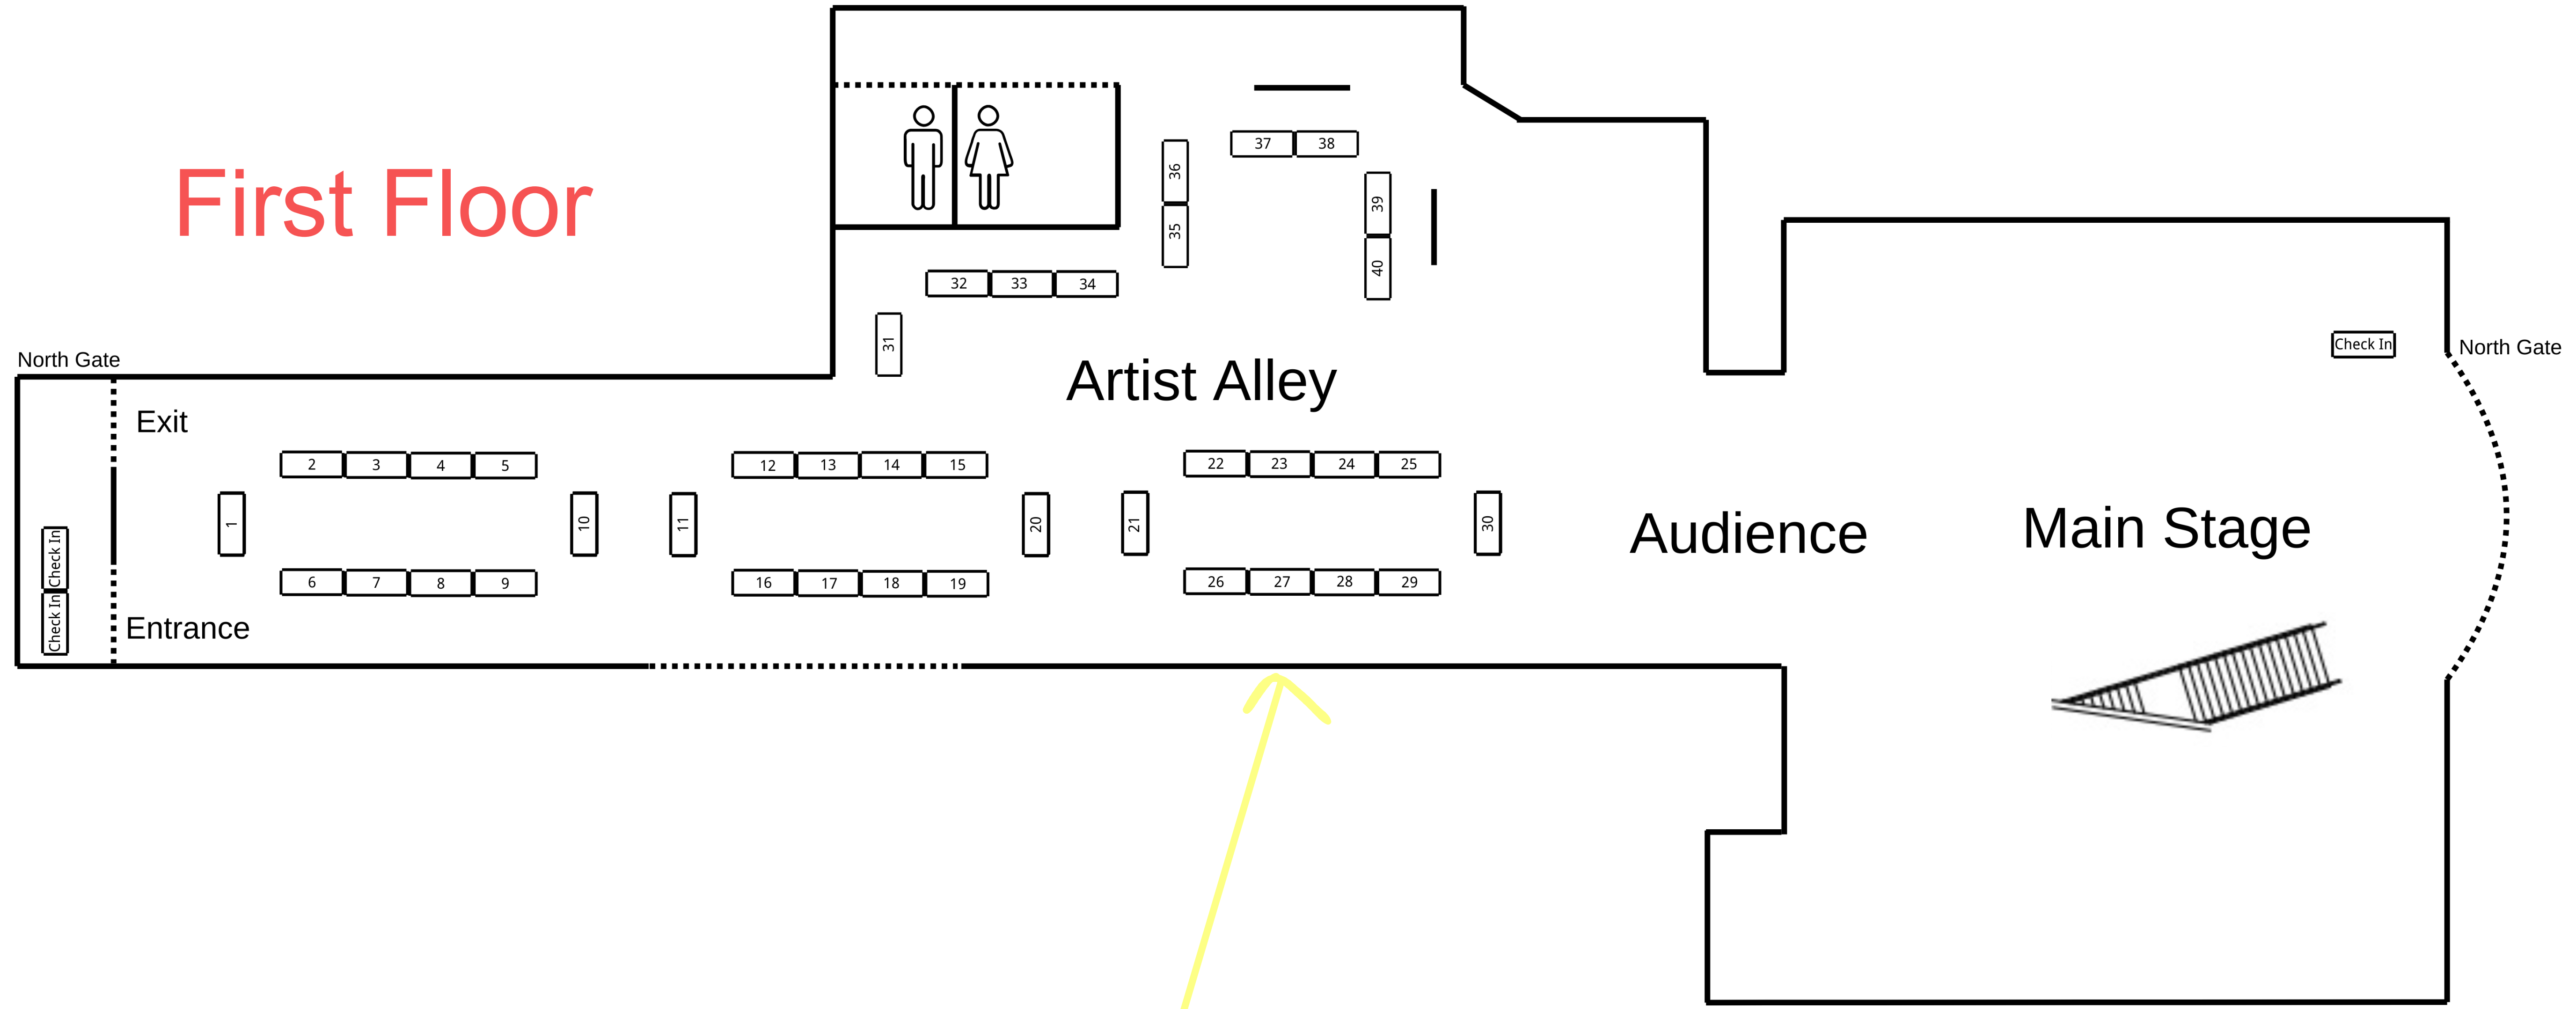

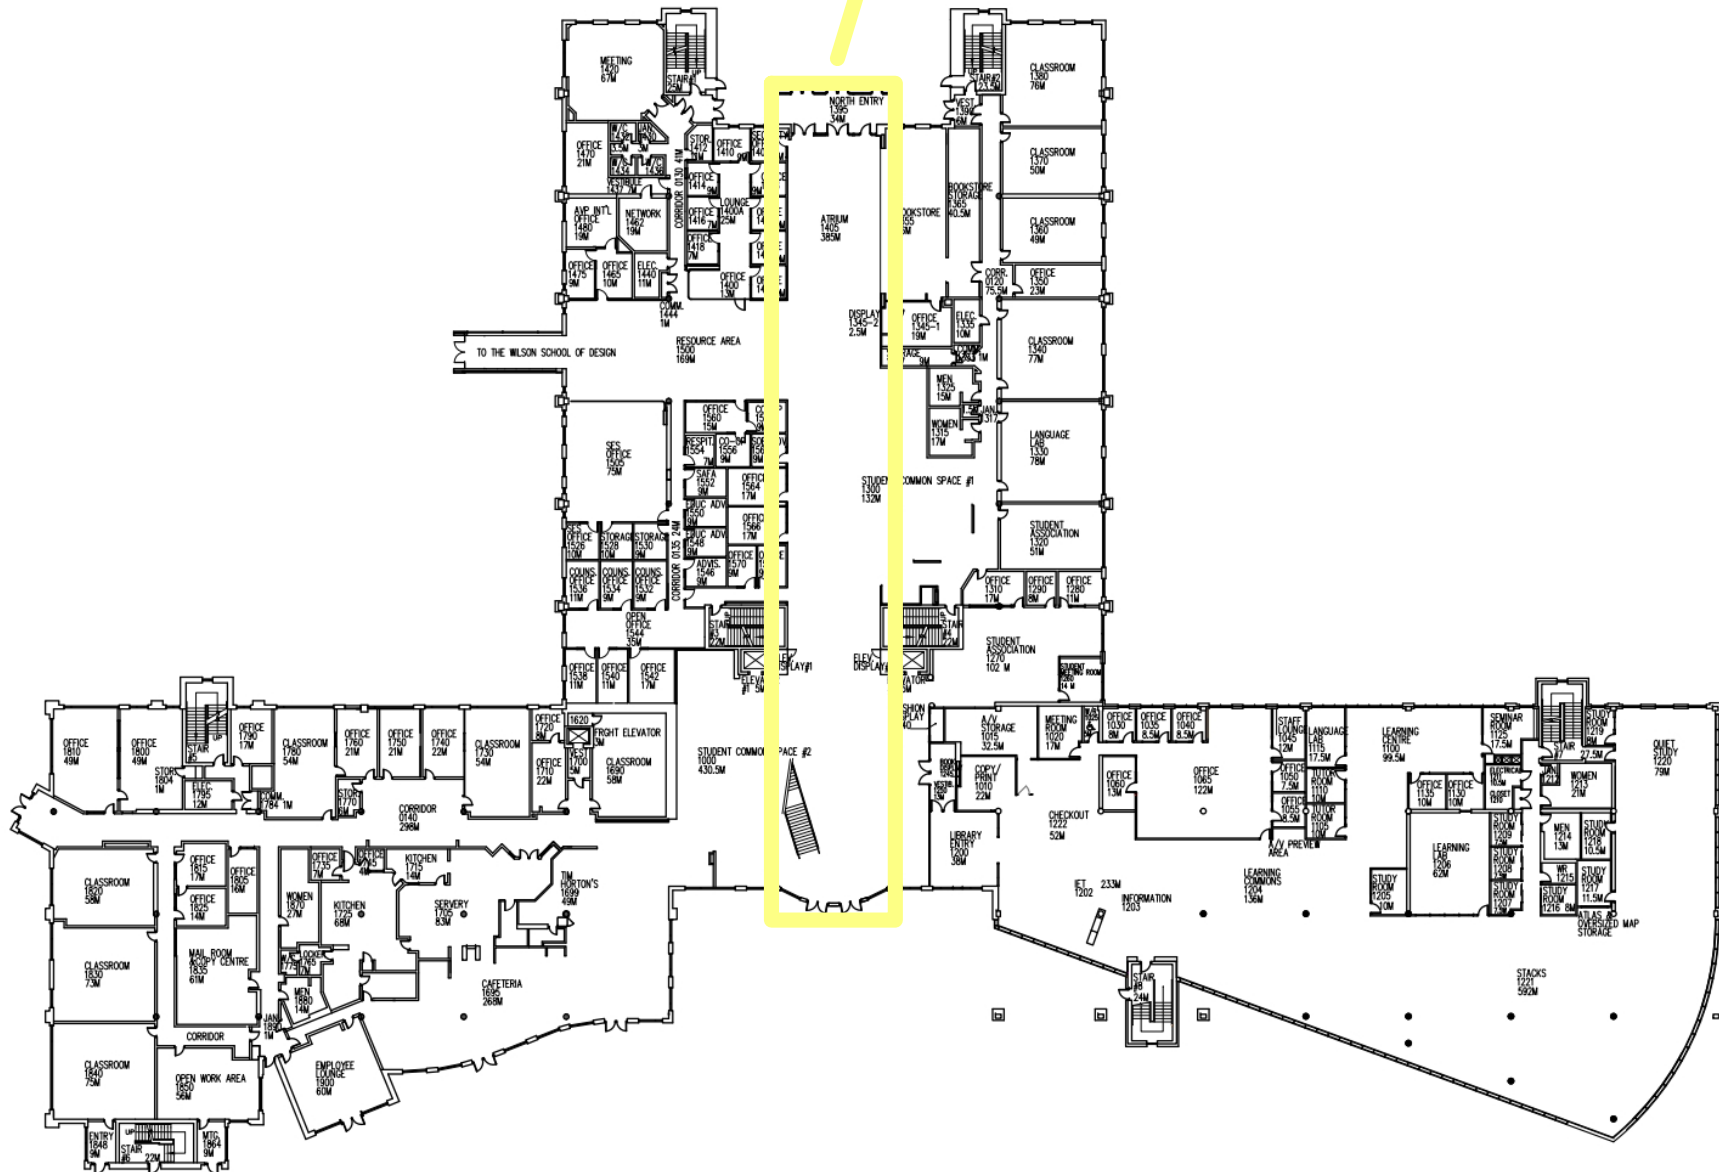

DRAWING TITLE
FIRST FLOOR

CAMPUS
RICHMOND

BUILDING
MAIN

DRAWING NUMBER

DRAWING DATE
NOVEMBER 17, 2020

DRAWING SCALE
NTS

DRAWN BY
PS

ORIENTATION
NORTH

